

LD-81,100

12

3998/14

भारतीय गैर न्यायिक INDIA NON JUDICIAL

दस हजार रुपये

रु.
10000



Rs.
10000

TEN THOUSAND RUPEES

Handwritten signature

उत्तर प्रदेश UTTAR PRADESH

03 JUN 2014

332204

इलाहाबाद
DSFT
S



Handwritten signature

- 1-भूमि का प्रकार- आवासीय
- 2-वाई परगना- तहसील सदर
- 3-मोहल्ला/ग्राम- दीपशिखा अपार्टमेन्ट, देवप्रयागम् आवास योजना, देवघाट झलवा, इलाहाबाद ।
- 4-सम्पत्ति का विवरण (सम्पत्ति नं०)- फ्लैट संख्या बी0-202, मध्य आय वर्ग, द्वितीय तल, आठ मंजिला, दीपशिखा अपार्टमेन्ट, देवप्रयागम् आवास योजना, देवघाट झलवा, इलाहाबाद ।
- 5-मापन की इकाई (हेक्टेयर/वर्गमीटर)- वर्गमीटर में
- 6-सम्पत्ति का क्षेत्रफल- 82.94 वर्गमीटर का 1/8 भाग
- 7-सड़क की स्थिति (परिशिष्ट के अनुसार)-
- 8-अन्य विवरण (9 मीटर रोड/कार्नेर इत्यादि)-
- 9-सम्पत्ति का प्रकार-प्लॉट/फ्लैट/मकान/दुकान/कृषि- फ्लैट

- Manoj Kumar Singh



- Neelma Singh



Handwritten signature
ललुक्स साँचव
इलाहाबाद विकास प्राधिकरण
इलाहाबाद

भारतीय गैर न्यायिक INDIA NON JUDICIAL

दस हजार रुपये

रु.
10000



Rs.
10000

TEN THOUSAND RUPEES

Bank

प्रदेश UTTAR PRADESH

JUN 2014

332205

लखनऊ
DSFT

S

- 10-सम्पत्ति का कुल क्षेत्रफल(बहुमंजिला भवन की स्थिति में)-82.94 वर्गमीटर का 1/8 भाग
- 11-कुल आच्छादित क्षेत्रफल- 82.94 वर्गमीटर का 1/8 भाग
- 12-स्थिति-फिनिशड/सेमीफिनिशड/अन्य- फिनिशड
- 13-पेड़ों का मूल्यांकन-
- 14- बोरिंग/कुआँ/अन्य
- 15- निर्मित क्षेत्रफल-
- 16- निर्माण का वर्ष-
- 17- सहकारी आवास समिति के सदस्य से संबंधित है-हाँ/नहीं- नहीं
- 18- प्रतिफल की धनराशि-रुपये में- 4,58,909/-

Manoj Kumar Singh



Heehina Singh



[Signature]
संपुर्ण अधिकारी
लखनऊ विकास प्राधिकरण
लखनऊ

1

भारतीय गैर न्यायिक INDIA NON JUDICIAL

दस हजार रुपये

रु.
10000



Rs.
10000

TEN THOUSAND RUPEES

उत्तर प्रदेश UTTAR PRADESH

03 JUN 2014

इलाहाबाद

DSFT

S

332206

बौहददी

उत्तर-

गैप

दक्षिण-

गैप एवं कारीडोर

पूरब-

फ्लैट संख्या बी0-201

पश्चिम-

गैप

प्रथम पक्ष की संख्या-1

द्वितीय पक्ष की संख्या-2

विक्रेता का विवरण-

1- संस्था का नाम- इलाहाबाद विकास प्राधिकरण, इलाहाबाद ।

जरिये संयुक्त सचिव/जोनल अधिकारी

स्थाई पता- इन्दिरा भवन, सिविल लाइन्स, इलाहाबाद ।

Manoj Kumar Singh

Neelina Singh

संयुक्त सचिव

इलाहाबाद विकास प्राधिकरण
इलाहाबाद

भारतीय गैर न्यायिक INDIA NON JUDICIAL

दस हजार रुपये

₹.
10000

भारत



Rs.
10000

TEN THOUSAND RUPEES

Singh

उत्तर प्रदेश UTTAR PRADESH

332207

03 JUN 2014

इलाहाबाद

DSFT

S

केता का विवरण:-

- 1- श्री मनोज कुमार सिंह,
पुत्र श्री शिवसिंह,
स्थायी पता- ग्राम व पोस्ट गहमर पट्टी बबूर (साउथ) जिला गाजीपुर ।
व्यवसाय-
- 2- श्रीमती निलिमा सिंह,
पत्नी श्री मनोज कुमार सिंह,
स्थायी पता- ग्राम व पोस्ट गहमर पट्टी बबूर (साउथ) जिला गाजीपुर ।
व्यवसाय-

Manoj Kumar Singh



Neelima Singh



[Signature]
सपुस्त सचिव

इलाहाबाद विकास प्राधिकरण
इलाहाबाद

भारतीय गैर न्यायिक INDIA NON JUDICIAL

दस हजार रुपये

भारत

रु.
10000

Rs.
10000

TEN THOUSAND RUPEES



Singh

उत्तर प्रदेश UTTAR PRADESH

03 JUN 2014

इलाहाबाद
DSFT

S

332208

STAMP FEES RS. 81,100/-
LEASE DEED OF ALLAHABAD DEVELOPMENT AUTHORITY,
ALLAHABAD
LAND FOR BUILDING PURPOSES

THIS INDENTURE made this 7th day of Jun 2014 between the Allahabad Development Authority, Allahabad a body corporate under President Act No. 11 of the 1973 enacted in the Twenty fifth year of the republic of India through its JOINT SECRETARY/ZONAL OFFICER, ALLAHABAD DEVELOPMENT AUTHORITY, ALLAHABAD Sri U. B. Tripathi (hereinafter called the Lessor) which expression shall include their successors also of the one part and SRI MANOJ KUMAR SINGH S/O SRI SHIWISINGH AND SMT. NILIMA SINGH W/O SRI MANOJ KUMAR SINGH R/O VILLAGE AND POST GAHMAR PATTI BABURAI (SOUTH) DISTRICT GHAZIPUR (hereinafter called the Lessee) which expression shall include their heirs, executors, successors and Assigns of the second part.

WHEREAS under the rules relating to the disposal of the building sites in the DEEPSHIKHA APARTMENT, DEVGHAT JHALWA HOUSING SCHEME, ALLAHABAD

Manoj Kumar Singh

Neelima Singh

[Signature]
संयुक्त सचिव

इलाहाबाद विकास प्राधिकरण
इलाहाबाद

भारतीय गैर न्यायिक INDIA NON JUDICIAL

दस हजार रुपये

रु.
10000



Rs.
10000

TEN THOUSAND RUPEES

उत्तर प्रदेश UTTAR PRADESH

03 JUN 2014

अलहाबाद
DSFT

S

332209

MIDDLE INCOME GROUP of the Second part, The Secretary, Allahabad Development Authority, Allahabad to the plot of land hereinafter described to the lessee in manner hereinafter appearing and whose full cost to **Rs. 4,17,190/-** has since been paid to the lessor and the agreement has been confirmed by the Allahabad Development Authority as required by the rules. NOW THIS INDENTURE WITNESSETH that in consideration of the sum of **Rs. 4,17,190/-** paid to the lessor towards premium in the lease hold receipt whereof is hereby acknowledged and of the lease rent hereinafter reserved and of the conveyents on the part of the lessee hereinafter contained, The Allahabad Development Authority, Allahabad do hereby demised unto the lessee all that plot of land about measurement **1/8** of the **built up area 82.94 sq. meter** at **DEEPSHIKHA APARTMENT, DEVPRAYAGAM HOUSING SCHEME, DEVGHAT JHALWA, ALLAHABAD** which plot of land is more particularly described in the schedule herein under written and with the boundaries thereof is for greater clearness delineated on the plan annexed to these presents and whereon coloured red AND;

WHEREAS the Allahabad Development Authority has already constructed residential flat **no. B-202** on the demised premises according to plan duly approved for providing housing facilities to person of **MIDDLE INCOME GROUP** and same has been allotted in favour of **SRI MANOJ KUMAR SINGH AND SMT. NILIMA SINGH**. That the

Manoj Kumar Singh



Neelima Singh



सत्युक्त अधिवक्ता
अलहाबाद विकास प्राधिकरण
अलहाबाद



उत्तर प्रदेश UTTAR PRADESH

AG 940940

21 MAY 2014

इलाहाबाद
DSFT
S

Allahabad Development Authority, Allahabad demised by a lease of flat no. B-202, MIDDLE INCOME GROUP, DEEPSHIKHA APARTMENT, DEVPRAYAGAM HOUSING SCHEME, DEVGHAT JHALWA, ALLAHABAD the boundaries and area whereof specified at the foot of this lease deed in favour of SRI MANOJ KUMAR SINGH AND SMT. NILIMA SINGH under the terms stated in this INDENTURE made this 7th day of June 2013 BETWEEN THE ALLAHABAD DEVELOPMENT AUTHORITY, ALLAHABAD through its Secretary, Allahabad Development Authority, Allahabad for the time being of the one part and SRI MANOJ KUMAR SINGH AND SMT. NILIMA SINGH (hereinafter called the Lessee) of the other part. NOW THIS INDENTURE WITNESSETH that in consideration of the rent hereinafter specified and of the conveyents on the part of the lease hereinafter contained the ALLAHABAD DEVELOPMENT AUTHORITY, ALLAHABAD do hereby lease unto the aforesaid lessee all that plot of land containing by measurement 1/8 of the built up area 82.94 sq. meter at DEEPSHIKHA APARTMENT, DEVPRAYAGAM HOUSING SCHEME, DEVGHAT JHALWA ALLAHABAD which said plot of land is more particularly described in the schedule hereunder together with all rights, easements and appurtenances whatsoever to the said plot of land to hold the premises hereby demised unto the said lease for the terms of 90 years from the date of possession. During the said

Manoj Kumar Singh



Neelima Singh



संयुक्त सचिव
इलाहाबाद विकास प्राधिकरण
इलाहाबाद



उत्तर प्रदेश UTTAR PRADESH

AG 940936

21 MAY 2014

इलाहाबाद
DSFT

S

term, lessee will pay all taxes and assessed charges as imposed upon the said premises hereby desire on the flat created thereon or may hereinafter be further erected by way of addition or alteration to the existing flat on the said plot provided further that it is hereby agreed that the said lessee, his/her executors, shall not assigns or underlet or otherwise part with land hereby demised or any part thereof without the permission of the Allahabad Development Authority, Allahabad.

PROVIDED ALWAYS it is hereby declared that if said lease rent or any part thereof shall at any time be in arrears and unpaid for the space of the one calendar month next after any of the said days whereon the same shall have become the whether the said shall been lawfully demand or not or if there shall be any breach of non observance by or on his/her part to the observed and performed that and is any such case it shall be lawful for the Allahabad Development Authority, Allahabad notwithstanding the waiver of any previous cause or right of re-entry to enter into or upon the said demised premises and building or any part thereof whereof whereupon the same shall remain to the use of and be vested in the Allahabad Development Authority, Allahabad and this demise shall absolutely determine. PROVIDED ALWAYS that such renewed lease shall be granted only at such enhanced rents within a percentage or

Manoj Kumar Singh

Neelima Singh

संयुक्त सचिव
इलाहाबाद विकास प्राधिकरण
इलाहाबाद



उत्तर प्रदेश UTTAR PRADESH

21 MAY 2014

इलाहाबाद
DSFT

AG 940937

enhancement of the premises hereby demised shall contain such of the covenants provisions and conditions in these presents contained shall be applicable.

Any difference in amount of final calculation of the cost will be payable by either party as required. It is also made clear under this Lease Deed that if the cost of land increases due to compensation awarded by the Judge under reference cases, the allottee shall be bound to pay the cost of the land etc. accordingly, and in case, the allottee fails to pay the cost as above, the same shall be recoverable, as arrears of land revenue, along with interest. Any dispute regarding registration/ allotment/ possession/ development and construction etc. is subject to the jurisdiction of the Civil Court at Allahabad.

PROVIDED that the lessee aforesaid shall not sub divide part with or sub lease the land of demised premises hereby demises to him/her.

IN WITNESS whereof the parties hereto have hereto set their hands this day and year first above written.

FLAT NO. B-202 (2ND. FLOOR) EIGHT STORIED, MIDDLE INCOME GROUP, DEEPSHIKHA APARTMENT, DEVPRAYAGAM HOUSING SCHEME, DEVGHAT JHALWA ALLAHABAD AS SHOWN IN RED IN THE ATTACHED SITE PLAN. 1/8 OF

Manoj Kumar Singh



Nehima Singh



सपुस्त साधक
इलाहाबाद विकास प्राधिकरण
इलाहाबाद

भारतीय गैर न्यायिक INDIA NON JUDICIAL

रु.5000

पाँच हजार रुपये

Rs.5000

FIVE THOUSAND RUPEES

INDIA

उत्तर प्रदेश UTTAR PRADESH

21 MAY 2014

इलाहाबाद
DSFT

S

AG 940938

THE BUILTUP AREA 82.94 SQ. METER. LEASE RENT RS. 41,719/- PREPAID FOR THE PERIOD OF 90 YEARS.

BOUNDARIES:-

NORTH : GAP
SOUTH: GAP AND CORRIDOR
EAST : FLAT NO. B-201
WEST : GAP

यह लीज डीड जिलाधिकारी द्वारा निर्धारित सर्किल दर पर निष्पादित की जा रही है । देवघाट झलवा में भूमि का निर्धारित सर्किल दर रु0 18,000/- प्रति वर्गमीटर है । दीपशिखा अपार्टमेंट, देवप्रयागम् आवास योजना, देवघाट झलवा, इलाहाबाद में निर्मित है, जिसका कुल भूमि क्षेत्रफल 2488.35 वर्गमीटर है, जिसपर 08 मंजिला 42 फ्लैट विभिन्न क्षेत्रफल के निर्मित हैं, जिनका विवरण निम्न प्रकार है:-

- 1- 12 फ्लैट ए टाइप कवर्ड क्षेत्रफल 90.29 वर्गमीटर
- 2- 26 फ्लैट बी टाइप कवर्ड क्षेत्रफल 82.94 वर्गमीटर
- 3- 02 फ्लैट सी टाइप कवर्ड क्षेत्रफल 65.20 वर्गमीटर

Mangj Kumar Singh

Neelima Singh

अनुपम साधव
इलाहाबाद विकास प्राधिकरण
इलाहाबाद

भारतीय गैर न्यायिक INDIA NON JUDICIAL

भारत

एक हजार रुपये

ONE THOUSAND RUPEES

रु.1000

Rs.1000

सत्यमेव जयते

INDIA

उत्तर प्रदेश UTTAR PRADESH

L 330797

02 JUN 2014

इलाहाबाद

DSFT

S

4- 02 फ्लैट डी टाइप कवर्ड क्षेत्रफल 80.15 वर्गमीटर

उपरोक्त फ्लैटों में फ्लैट संख्या बी0-202, आठ मंजिला, दीपशिखा अपार्टमेन्ट, देवप्रयागम् आवास योजना, देवघाट झलवा, इलाहाबाद का कवर्ड क्षेत्रफल 82.94 वर्गमीटर है, जिसका उपरोक्तानुसार समानुपातिक क्षेत्रफल 58.469 वर्गमीटर है। जिलाधिकारी द्वारा निर्धारित सर्किल दर रु0 18,000/- में समानुपातिक क्षेत्रफल 58.469 वर्गमीटर से गुणा करने पर मूल्य रु0 10,52,442/- होता है। उपरोक्त फ्लैट में लिफ्ट तथा पार्किंग की सुविधा उपलब्ध है। लिफ्ट तथा पार्किंग हेतु 10 प्रतिशत अतिरिक्त शुल्क सहित कुल मूल्य रु0 11,57,686/- होता है, जिसपर 07 प्रतिशत की दर से रु0 81,100/- का स्टैम्प अदा किया गया है। इस योजना में पावर बैंकअप, सुरक्षा गार्ड, कम्युनिटी सेन्टर स्वीमिंग पूल तथा जिम की सुविधा उपलब्ध नहीं है। उक्त फ्लैट के निर्मित क्षेत्रफल की सेल डीड अलग से निष्पादित की गई है, जिसपर रु0 1,25,000/- का स्टैम्प अदा किया गया है।

Mangj Kumar Singh

Meehima Singh

समुक्त सचिव
इलाहाबाद विकास प्राधिकरण
इलाहाबाद

PROPOSED HOUSING SCHEME FOR A.D.A. AT DEVGHAT JHALWA, ALLAHABAD


THIS DRAWING AND THE INFORMATION CONTAINED HEREIN SHALL NOT BE DISCLOSED, REPRODUCED OR USED FOR ANY PURPOSE BY ANY PERSON WITHOUT THE EXPRESS WRITTEN CONSENT OF M/S MURALAGE. THIS DRAWING IS PREPARED UNDER THE SUPERVISION OF THE ARCHITECT. UNAUTHORIZED PERSONS FOUND COPYING THIS DRAWING OR ANY PART OF THIS DOCUMENT OR USING THE SAME FOR ANY PURPOSE SHALL BE SUBJECT TO LEGAL ACTION.

Flat No.: B-202
Area of Flat: 82.94 Sqm
Boundaries:
East: Flat No B-201
West: Gap
North: Gap
South: Gap Corridor

SECOND FLOOR PLAN

REFERENCE NO.	AS/10/10
SHEET NO.	1
SCALE	1:100
DATE	DEC 11
ORIENTATION	South

ARCHITECT
MURALAGE

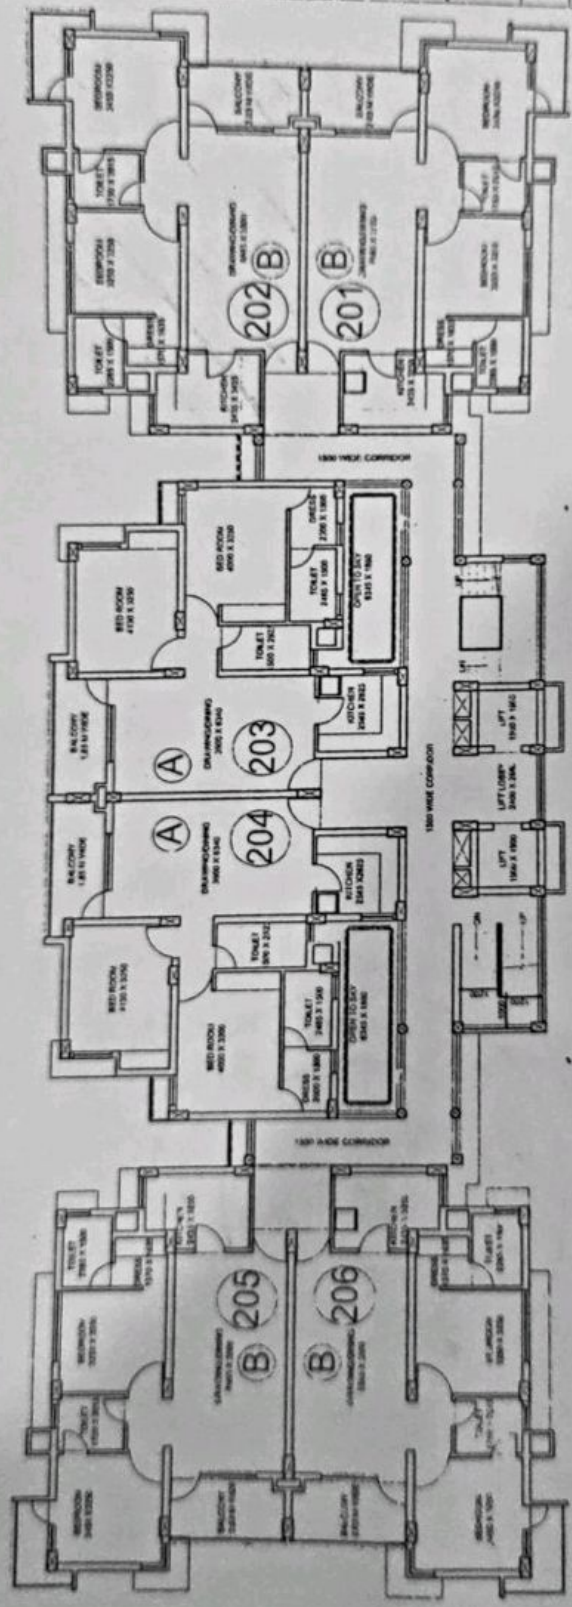

सुख सचिव
संस्था विकास प्राधिकरण
एलएचए

21/12/2011

Copyright © Muralage 2011 All rights reserved

-Manoj Kumar Singh

Singh

Neelina Singh

Ver

A. Er.

Jr. Er.



भारतीय गैर न्यायिक

एक सौ रुपये

Rs. 100

रु. 100

ONE HUNDRED RUPEES



सत्यमेव जयते

भारत INDIA

INDIA NON JUDICIAL

Security patterns and serial numbers

कृत...

उत्तर प्रदेश UTTAR PRADESH

BZ 617578

21 MAY 2014

इलाहाबाद DSFT

WITNESSES:

1- CHANDAN SHARMA S/O SRI UMESH NARAIN SHARMA
16-C, PATRIKA MARG
CIVIL LINES, ALLAHABAD

[Signature]

2- PIVUSH SINHA S/O SRI RAJENDRA KUMAR
79/26 A RAM BAGH, ALLAHABAD

[Signature]

LESSEE

Manoj Kumar Singh

[Stamp]

Mehina Singh

[Stamp]

JOINT SECRETARY/ZONAL OFFICER

इलाहाबाद विकास प्राधिकरण
इलाहाबाद



Letter No. B-202/10/082/139/CC/ADA/2012
To,

Dated: 05/03/2012

SHIVJI SINGH
S/O LATE MANBODH SINGH
S-34, SATYAM APARTMENT
DAYANAND MARG, CIVIL LINES,
ALLAHABAD.-211002

5

Subject : Regarding the allotment of FLAT TYPE-B at DEEPSHIKHA APARTMENT, JHALWA.
Ref. : Your application no.1186

Dear Applicant,

I have been directed to inform you that a flat has been allotted to you as per following details:-

1. Allotte Code	: 0821390010	
2. Scheme name	: DEEPSHIKHA APARTMENT, JHALWA	Scheme Code: 082
3. Property Category	: FLAT TYPE-B	Prop Code : 139
4. Alloted Flat/Plot No.	: -202	Quota Code : 05
5. Estimated Cost	: 2200000.00	Pay Code : 2
6. Registration Amt.	: 220000.00	
7. Aut. Name	: ALLAHABAD DEVELOPMENT AUTHORITY, 7-8TH FLOOR, INDIRA, BHAWAN, CIVIL LINES ALLAHABAD	

S.No.	Instalment No.	Due Date Of Payment	Amount (In Rs.)
1.	FIRST INSTALMENT	31/05/2012	545471.00
2.	SECOND INSTALMENT	31/08/2012	545471.00
3.	THIRD INSTALMENT	30/11/2012	545471.00
4.	FOURTH INSTALMENT	28/02/2013	545471.00

You are requested to pay as per payment schedule given above, failing which, action shall be taken as mentioned below.
The 16% interest is including in above instalments.

- (1) If the amounts payable to A.D.A. are not paid within the prescribed time limit penal interest at the rate of 17.75% per annum shall be payable along with the payable amounts. If the payment is not made within one months after its due date along with penal interest, the allotment shall be treated cancelled without notice.
- (2) If the possession of the flat/plot is given before due of above schedule you have to pay the whole amount in lump-sum before possession.
- (3) If the flat/plot have only excess land a part from the standard design/map, the cost of excess land will be payable in addition to intimated estimated cost, cost of land will be charged on Current Rate.
- (4) If the estimated cost of the property will change at the time of final costing you have to pay the difference amount in lump-sum.
- (5) According to terms of scheme the amount is to be paid in full before possession, and further you have to fulfill the following formalities within one month from the date of issue of letter.
 - A. Notary affidavit on Rs.10/- General stamp that you and your family does not possess any property at Allahabad.
 - B. Three passport size photographs, Income Certificate & Quota Certificate (if any).
 - C. Lease rent @10%/Free Hold Charges 12% of the cost of land is to deposited before taking the possession.
 - D. The house and water tax is payable by the allottee as assessed by the Nagar Nigam and Jal Sansathan, Allahabad.
 - E. Electric and water connection shall be taken by you on your own cost from the concerned department.
 - F. Extra charge for special type flat/plot & Maintenance charge should also be paid by allottee as per direction will be given by A.
 - G. In case of land, construction will have be made within five years from the date of possession or registration, whichever is ear.
 - H. The possession of flat/plot will be given after execution of Registered agreement or Sale Deed/Lease Deed/Free Hold Deed.
 - I. Allottee will be bound to follow the rules & regulation which may be charged time to time by A.D.A.
Any difference at the time of final costing of the Flat/Plot, the balance amount shall be payable by the Allottee in lump-sum. The cost of land increase due to compensation awarded by the judge under reference cases.
The allottee shall be bound to pay the increase cost accordingly.
- (6) Any dispute regarding registration/allotment/possession etc. will only be subject to the court situated at Allahabad only.
- (7) In case of failure in handing over the allotted property, the simple interest will be give as per Authorities rules.
In all our future correspondence Allottee's code, Application number & Pay Plan code should invariably be quoted.

Your's Sincerely,

5/3/11
Zonal Officer

Allahabad Development Authority, A.I.D.

अति आवश्यक

इलाहाबाद विकास प्राधिकरण, इलाहाबाद।

प्रेषक,

जोनल अधिकारी,
इलाहाबाद विकास प्राधिकरण,
इलाहाबाद।

सेवा में,

श्री/ श्रीमती शिवजी सिंह पुत्र स्व० मनवाधर सिंह

D-304 सत्यम अपार्टमेंट दमानद नगर
सिविल लाइन्स इलाहाबाद

विषय:—दीर्घशिखा अपार्टमेंट ^{देवपुरा} आवास योजना ^{देवघाट मलवा} के अन्तर्गत भवन/भूखण्ड संख्या ^{फ्लैट} बी-202
के रजिस्ट्री के सम्बन्ध में।

पत्रांक बी-202/ जोर आठ / राजस्व / वि० प्र० / 2013-14 दिनांक 12/9/13

महोदय/महोदया,

दीर्घशिखा अपार्टमेंट ^{देवपुरा} आवास योजना ^{देवघाट मलवा} के अन्तर्गत आपको भूखण्ड/भवन सं० ^{फ्लैट} बी-202
आपके पक्ष में आवंटित है। लेखा विभाग की गणना के अनुसार उक्त भवन के मद में आप द्वारा देय धनराशि जमा की जा चुकी है, किन्तु अभी तक उक्त भूखण्ड/भवन की रजिस्ट्री अपने पक्ष में नहीं कराई गई है। इस सम्बन्ध में इस कार्यालय द्वारा पूर्व में भी पत्र दिनांक 22/6/13 के माध्यम से आपको पर्याप्त समय प्रदान करते हुए सूचित किया जा चुका है।

अतः एतद्वारा आपको अन्तिम रूप से सूचित किया जाता है कि आप अपने उक्त आवंटित भूखण्ड/भवन की रजिस्ट्री अपने पक्ष में 3 दिन के अन्दर सम्पादित करालें, अन्यथा आप द्वारा दाखिल शपथ पत्र की धारा-6 के आधार पर आवंटन स्वतः निरस्त माना जायेगा, जिसकी सम्पूर्ण जिम्मेदारी आपकी होगी।

भवदीय,



जोनल अधिकारी,
इलाहाबाद विकास प्राधिकरण,
इलाहाबाद।

सेवा मे,

सचिव,

21.3.2014,

इलाहाबाद विकास प्राधिकरण इलाहाबाद।

विषय- दीप शिखा अपार्टमेंट, झलवा (आवास योजना) मे आवंटित फ्लैट संख्या-202 (टाईप-बी) के पंजीयन परिवर्तन के संदर्भ मे।

महोदय,

प्रार्थी को उपरोक्त आवास योजना मे फ्लैट संख्या-202 (टाईप-बी) आवंटित है। प्रार्थी उपरोक्त फ्लैट का पंजीयन अपने पुत्र मनोज कुमार सिंह पुत्र श्री शिवजी सिंह के नाम से परिवर्तित कराना चाहता है।

उपरोक्त परिवर्तन मे प्रार्थी की पत्नी श्रीमती शिवझारी देवी, पुत्रगण श्री अशोक कुमार सिंह, मनेश कुमार सिंह, तथा पुत्रियां सीमा सिंह, एवं नीतू सिंह को कोई आपत्ति नही है। इस बावत सभी ने अपने शपथपत्र प्रस्तुत किया है।

अतः महोदय जी से निवेदन है कि उपरोक्त फ्लैट नम्बर 202(टाईप-बी) जो कि दीपशिखा अपार्टमेंट आवास योजना मे प्रार्थी को आवंटित है का पंजीयन परिवर्तन प्रार्थी के पुत्र मनोज कुमार सिंह के पक्ष मे परिवर्तित करने की कृपा करे।

दिनांक:- 21.03.2014

प्रार्थी

संलग्नक - शपथ पत्र (6 प्रति)
(प्राची एवं सोर वारिशन)
मय - वारिशन प्रमाण पत्र एवं
रारान कार्ड ।

Shivji Singh

(शिवजी सिंह)

पुत्र स्व० मनबोध सिंह
निवासी ग्राम गहमर पट्टी बाबूराय
(दक्षिणी)
तहसील जमानिया जिला गाजीपुर।

इलाहाबाद विकास प्राधिकरण, इलाहाबाद

प्रेषक,

जोनल अधिकारी,
इलाहाबाद विकास प्राधिकरण
इलाहाबाद।

सेवा में,

श्री मनोज कुमार सिंह
पुत्र श्री शिव जी सिंह
निवासी-S-34 अपार्टमेंट दयानन्द मार्ग
इलाहाबाद।

पत्रांक : ~~बी 202~~ / जो 0A0 / राजस्व / वि.प्रा. / 2014,

दिनांक : 30/05/2014


विषय :- दीप शिखा अपार्टमेंट देव प्रयागम् आवास योजना के अर्न्तगत टाइप-बी फ्लैट सं0-202 के पंजीकरण हस्तान्तरण के संबंध में।

महोदय,

कृपया उपर्युक्त विषयक आपके पिता श्री शिव जी सिंह द्वारा दिये गये आवेदन पत्र एवं प्रस्तुत शपथ पत्र दिनांक 21.03.2014 तथा परिवार रजिस्टर की नकल एवं श्रीमती शिवझारी देवी, अशोक कुमार सिंह, श्री मनेश कुमार सिंह, श्रीमती सीमा सिंह व श्रीमती नीतू सिंह द्वारा प्रस्तुत शपथ पत्र दिनांक 04.01.2014 व 20.03.2014 के आधार पर दीप शिखा अपार्टमेंट देव प्रयागम् आवास योजना के अर्न्तगत आवंटित टाइप-बी फ्लैट सं0-202 के पंजीकरण हस्तान्तरण आपके पिता श्री शिव जी सिंह के स्थान पर आपके (मनोज कुमार सिंह पुत्र श्री शिव जी सिंह) के पक्ष में उपाध्यक्ष महोदय के आदेश दिनांक 28.05.2014 के क्रम में निम्न शर्तों के अधीन किया जाता है:-

1. पूर्व आवंटि के भौति आपको भी आवंटन पत्र एवं विकास प्राधिकरण के सभी नियम एवं शर्तों का पालन करना होगा।
2. प्राधिकरण एवं शासनद्वारा समय-समय पर निर्गत शासनादेश के समस्त नियमों एवं शर्तों का पालन आपको करना होगा।
3. इस हस्तान्तरण से प्राधिकरण पर कोई विपरीत प्रभाव नहीं पड़ना चाहिए।
4. भविष्य में उक्त फ्लैट के मद में किसी प्रकार की देनदारी होती है तो वह आपको देय होगा।
5. किसी प्रकार की आपत्ति होने पर हस्तान्तरण स्वतः निरस्त समझा जायेगा।

भवदीय


 जोनल अधिकारी
 इलाहाबाद विकास प्राधिकरण,
 इलाहाबाद विकास प्राधिकरण
 इलाहाबाद।

In case this card is lost / found, kindly inform / return to:

**Income Tax PAN Services Unit, UTITSL
Plot No. 3, Sector 11, CBD Belapur,
Navi Mumbai - 400 614.**

यह कार्ड खो जाने पर कृपया सूचित करें/लौटाए :

आयकर पैन सेवा यूनीट, UTITSL

प्लॉट नं: ३, सेक्टर ११, सी.बी.डी.बेलापूर,

नवी मुंबई-४०० ६१४.

आयकर विभाग

INCOME TAX DEPARTMENT



मानव संसाधन

MANPOWER

MANOJ KUMAR SINGH

SHIVJI SINGH

20/07/1972

Permanent Account Number

BBGPS8484J



Manoj Kumar Singh
Signature